


WF
36-2611

2

auf

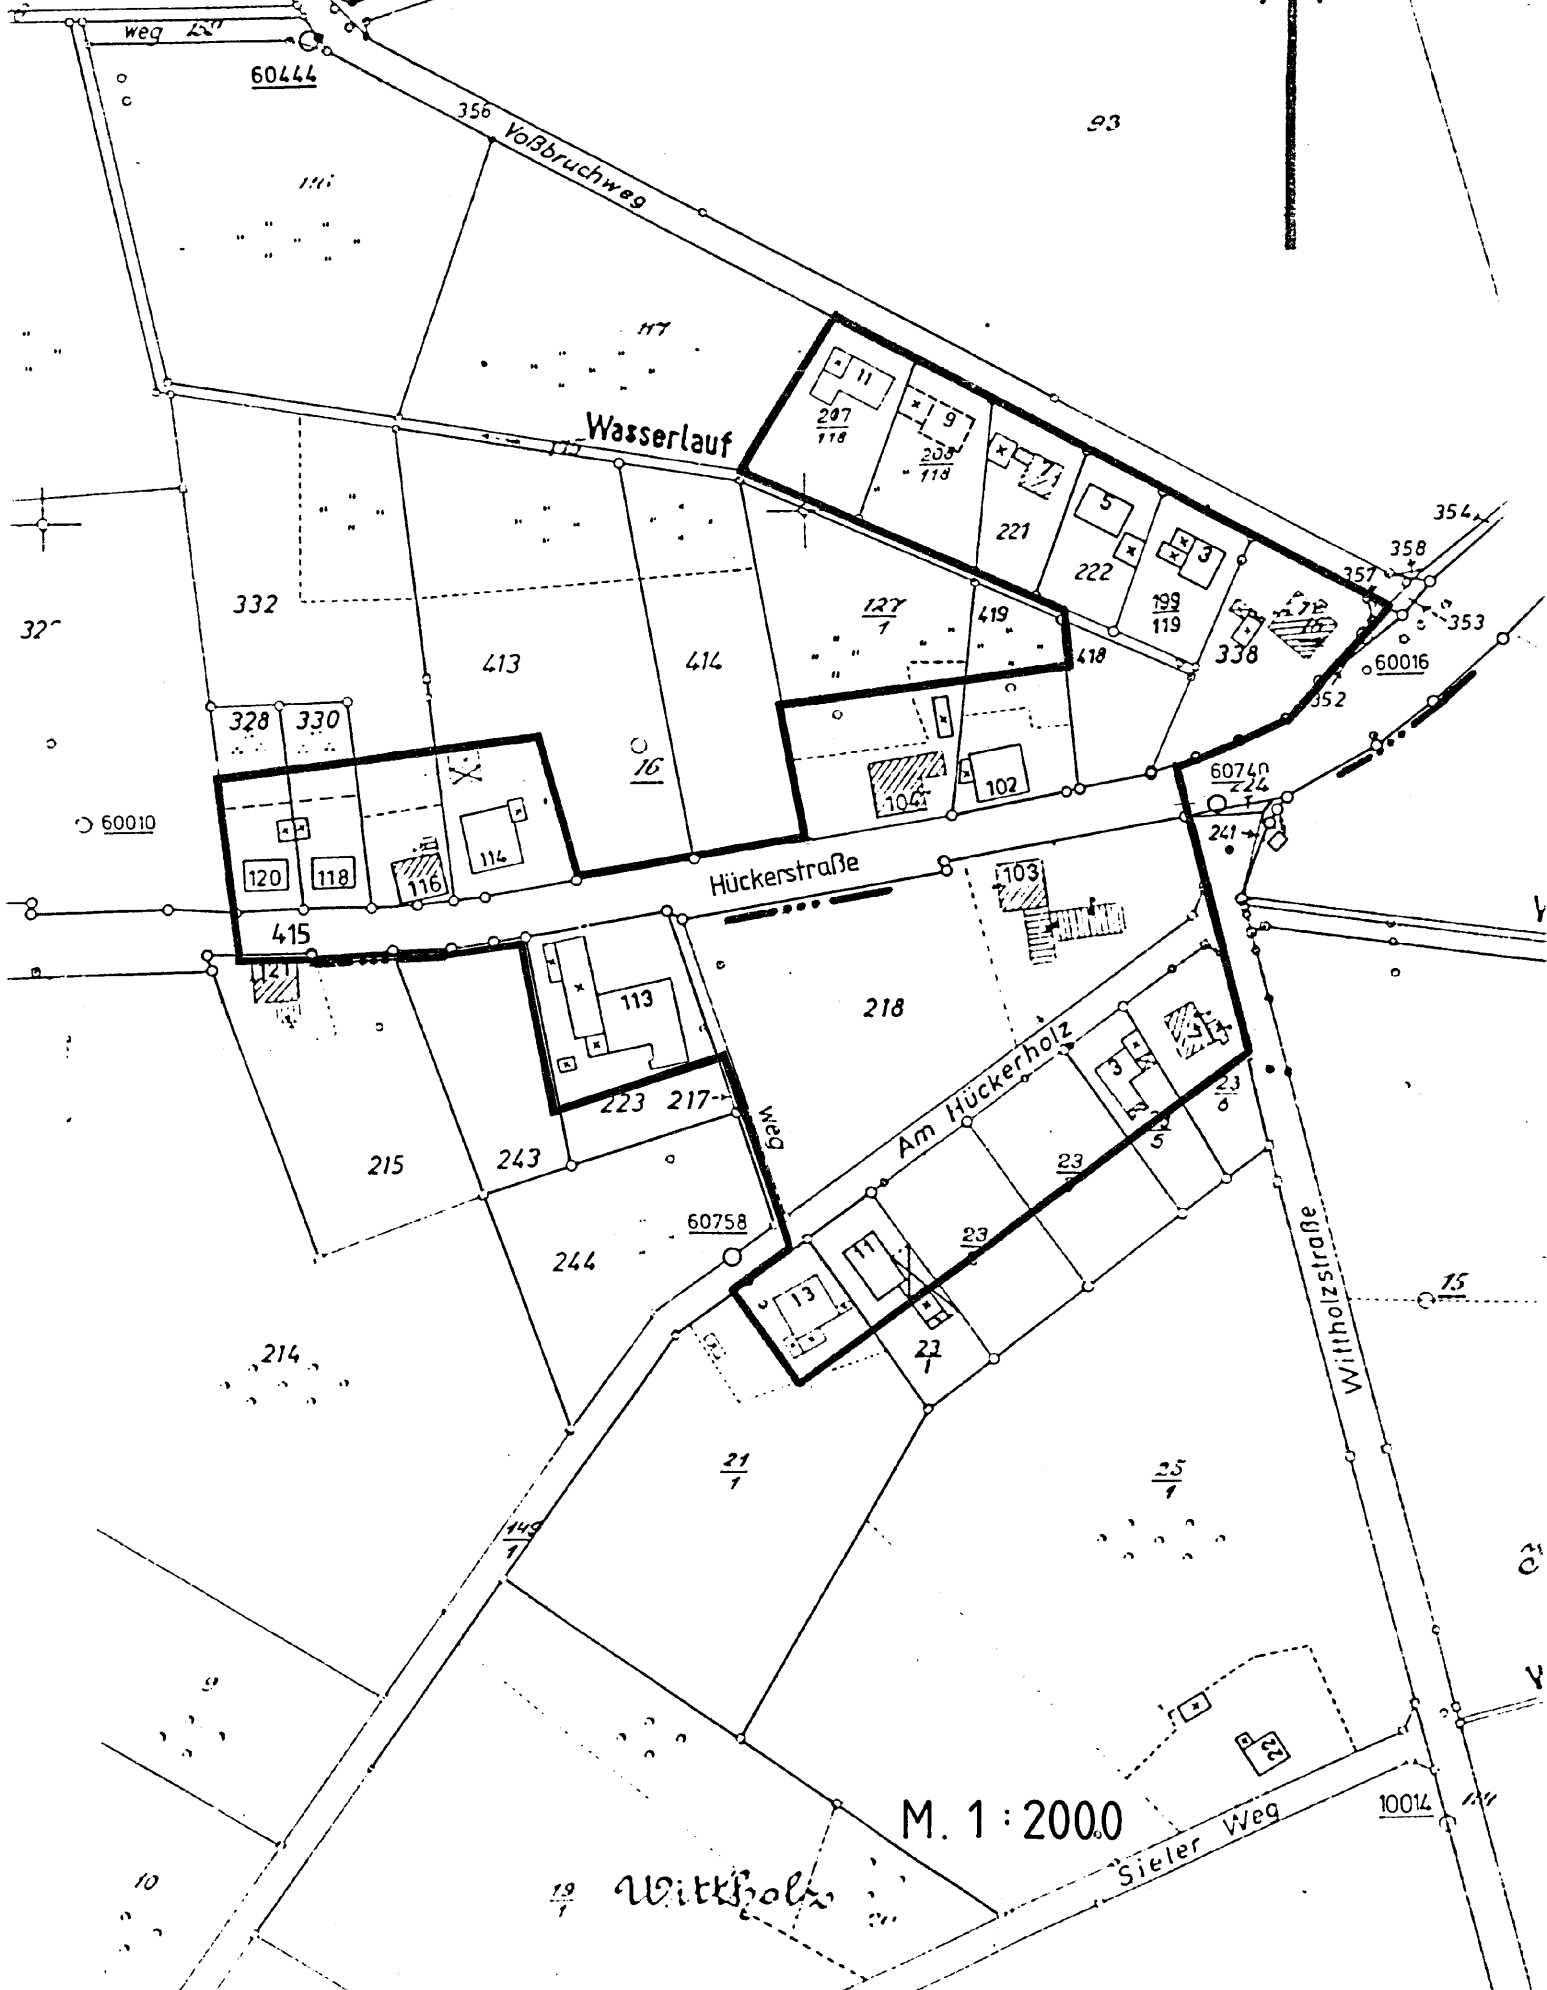

M. 1 : 2000

Wittholz

10014